


DETOUR MAP
NOT TO SCALE

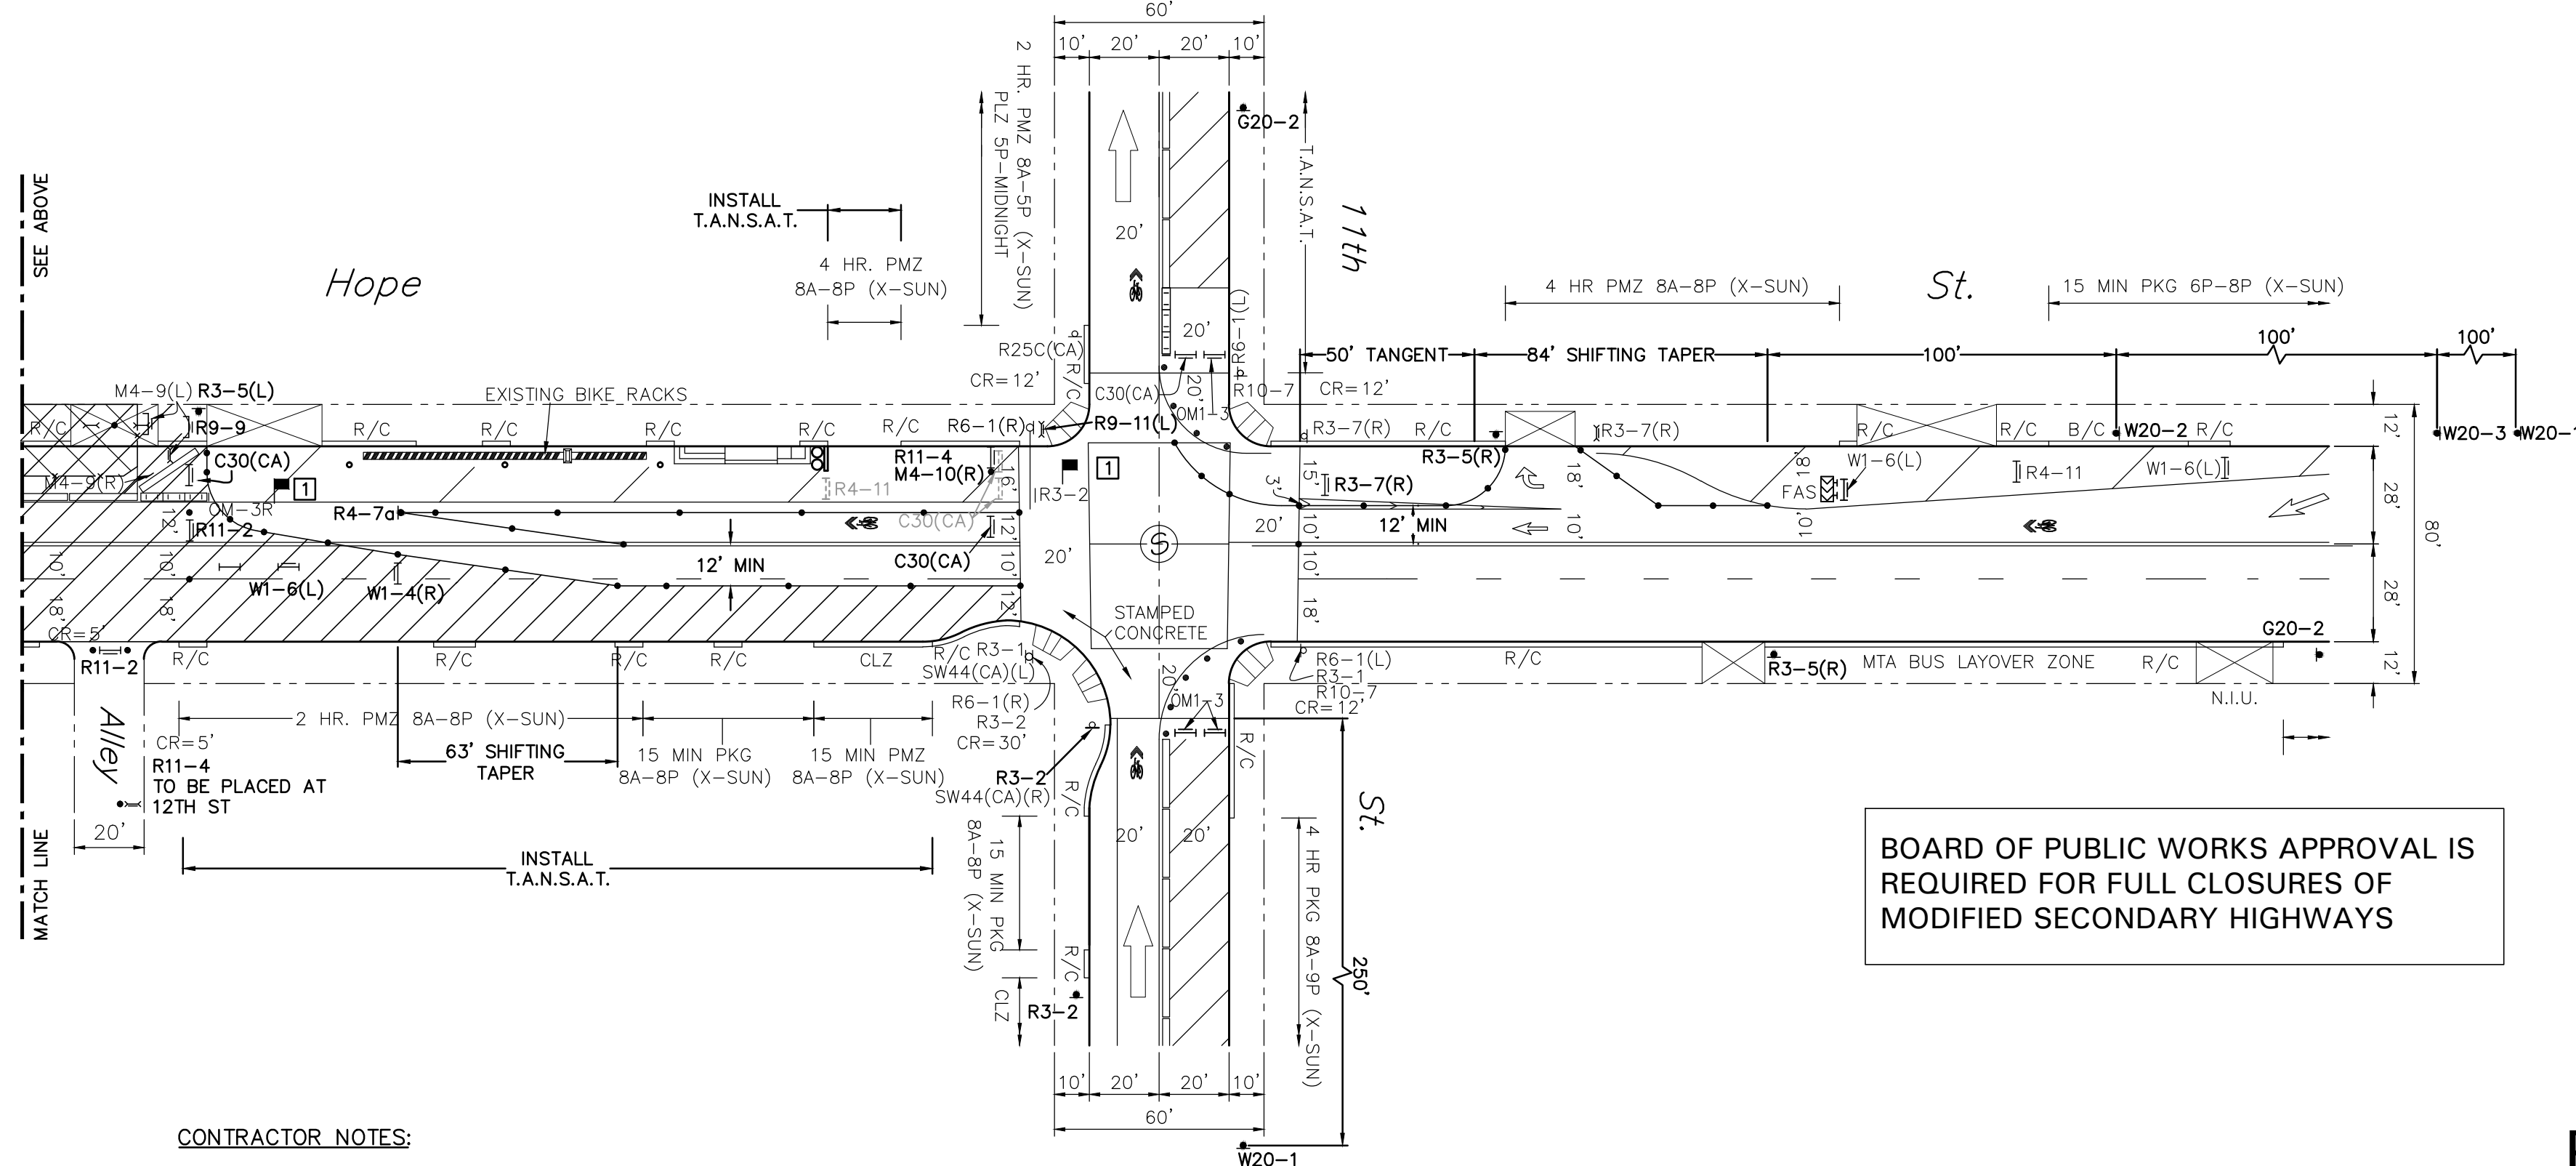

CONTRACTOR NOTES:
 1 FLAGGER SHALL ASSIST WITH INGRESS AND EGRESS OF PARKING STRUCTURE DRIVEWAY.

LAPD NOISE VARIANCE REQUIRED FOR ALL NIGHT TIME & SUNDAY WORK HOURS

PEAK HOURS EXEMPTION REQUIRED FOR FRIDAY (AM & PM PEAK)


THIS WORKSITE TRAFFIC CONTROL PLAN IS **NOT** A PERMIT
 Department of Transportation acceptance of this plan does not constitute City approval of the street, lane and/or sidewalk closure(s) depicted on this plan. The contractor shall obtain the appropriate permit from either the Bureau of Street Services or Bureau of Engineering prior to the implementation of this plan.

LEGEND:

	WORK AREA
	FLASHING ARROW SIGN (FAS)
	FLAGGER
	PEDESTRIAN BARRICADE W/ SIGN
	TYPE-III BARRICADE W/ SIGN
	TYPE-I OR II BARRICADE W/ SIGN
	CHANNELIZATION DEVICE
	SIGN
	EXISTING SIGN

TEMPORARY TRAFFIC CONTROL
 DURATION: FRIDAY, SEPTEMBER 29TH (5 AM) TO SUNDAY, OCTOBER 1ST (6 PM)

REVIEWED	20	ACCEPTED	20
Transportation Engineering Associate II		Transportation Engineer	
AS BUILT	CITY OF LOS ANGELES		
MARKOUT INSTALLED	DEPARTMENT OF TRANSPORTATION		
BY	Seleta J. Reynolds, General Manager		
DATE			
REFERENCE:	WORKSITE TRAFFIC CONTROL PLANS		
	HOPE ST		
	FROM 11TH ST TO 12TH ST		
THOMAS GUIDE	DISTRICT	PROJECT NO.	DRAWING NO.
LA-634-D5	CENTRAL		

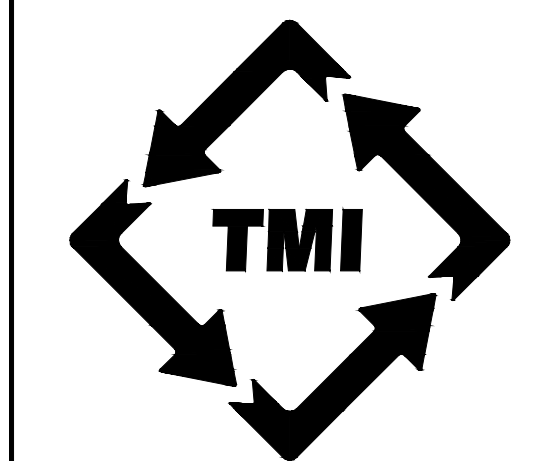

TRAFFIC MANAGEMENT, INC.
 California · Great Lakes
 800.763.3999
 www.trafficmanagement.com

Traffic Control Services
 Sales & Rentals
 Permits & Consulting
 Engineering
 Training
 LICENSE # 785804 · Class 31
 CITY OF LOS ANGELES
 BUSINESS TAX REGISTRATION NO:
 000804869-0001-0

CITY OF LOS ANGELES

JT WIMSATT CONTRACTING

1133 S HOPE ST



TMI PROJECT MANAGER:
 ANTHONY S.

SUBMITTAL DATE: 7/11/17 - TC

REVISION DATES: 8/07/17 - TC

8/11/17 - SJ

9/1/17 - SJ

9/8/17 - RP

ACCEPTED BY: DATE:

DATE:

PHASE 2

THE DRAWINGS, DESIGNS, IDEAS, ARRANGEMENTS AND PLANS INDICATED OR REPRESENTED ARE THE SOLE PROPERTY OF TRAFFIC MANAGEMENT, INC. (TMI), AND ARE SUBJECT TO THE COPYRIGHT OF TMI OR ITS ASSIGNS. THEY WERE CREATED, EVOLVED AND DEVELOPED EXCLUSIVELY FOR USE ON, AND IN CONNECTION WITH, THE SPECIFIC PROJECT. ANY USE OF THE DRAWINGS, DESIGNS, MATERIALS OR INFORMATION CONTAINED HEREIN, INCLUDING COPYING, WHICH IS NOT EXPRESSLY AUTHORIZED BY TMI, IS STRICTLY PROHIBITED AS AN INFRINGEMENT OF ITS COPYRIGHT AND MAY RESULT IN LIABILITY.

Plan Order #: 28274

SCALE: 1" = 40'
 ORIGINAL PLAN SIZE: 24" x 36"

SHEET
3 OF 3